



SHORT SUBDIVISION (RURAL) FORM

FINAL
Revised 2/18/2016

Yakima County Public Services
128 North Second Street · Fourth Floor Courthouse · Yakima, Washington 98901
(509) 574-2300 · 1-800 572-7354 · FAX (509) 574-2301 · www.co.yakima.wa.us

INDICATE THE TYPE OF APPLICATION:

NEW SHORT SUBDIVISION

SHORT SUBDIVISION AMENDMENT

PLEASE COMPLETE THE FOLLOWING QUESTIONS:

(if not applicable, explain why)

- A. What is the total acreage of the subject parcel? 58.84 Ac.
- B. How many lots are you proposing to create as part of this Short Subdivision Application? 2
What are the proposed acreages for each proposed lot? Lot 1 - 2.33 Ac., Lot 2 - 56.45 Ac.
- C. Has the property been divided in the last 5 years? Yes No
- D. In which zoning district is the property located?
(Please check the appropriate zone and answer the pertinent questions.)

Agriculture (AG) - If the property is located within the AG zoning district please answer the following questions:

Which provision are you applying under?

Agriculturally Related Industry Lot
(Please show on your site plan the location of all structures associated with the Agriculturally Related Industry in order to justify the proposed lot size.)

Small Lot Provision; has it been at least 15 years since it was last subdivided? Yes No

Special Exception Lot; has it been at least 10 years since it was last subdivided? Yes No

Forest Watershed (FW)

Remote/Extremely Limited Development Potential (R/ELDP)

R 10/5 - If the property is located within the R 10/5 zoning district please answer the following questions:

a. How many road miles is the nearest year-round responding fire station? _____ Miles

b. In which fire district are you located? _____

c. Is the public road you access onto: Paved Gravel Dirt

d. Are you proposing to cluster? Yes No

e. Was your lot created prior to May 21, 1997? Yes No

If yes, are you proposing to use the 1.15 multiplication factor? Yes No

Rural Transitional (RT) - If the property is located within the RT zoning district please answer the following questions:

a. Which provision are you applying under:

Clustering

Non-Clustering

b. Was your lot created prior to May 27, 1997? Yes No

If yes, are you proposing to use the 1.15 multiplication factor? Yes No

Rural Settlement (RS) – If the property is located within the RS zoning district please answer the following questions:

Which community is the property located in: _____

Highway/Tourist Commercial (HC)

Mining (MIN)

E. Do any of the lots have irrigation rights? Yes No District Name: S.V.I.D.

F. Is this subdivision contiguous with another proposed subdivision? Yes No

G. Are there any of the following man made/natural features located on your property:
(Check all that apply and depict on site plan)

Ponds

Lakes

Streams/Rivers

Wetlands

Floodplain

Floodway

Steep Slopes (exceeds 10% grade)

Irrigation ditches/Canals

H. i. Will any of the lots be served by a: County public road Private Road Shared Driveway (4 or fewer lots)

(If served by a County public road or a private road please contact the Transportation Division for a Pre-Application meeting at (509)574-2300 before proceeding)

What is the file number of the Pre-Application meeting? EAC _____

ii. If any of your lots will be served by an existing private road, is there a homeowner's or maintenance association that takes care of the road? Yes (please provide) No N/A

I. What will be the source of domestic water for these lots? *(When individual wells are proposed the applicant shall provide documentation from the Yakima Health District verifying that neither an existing public water system and/or a new public water system is available for the subdivision. The documentation must be submitted with this application.)*

i. Public water supply (water system operated by a city, county, Nob Hill, etc.).

This water system will Serve Lots (Check all that apply): 1 2 3 4

Name of water provider: _____

ii. Expand the use of an existing community well to serve Lot(s): 1 2 3 4

Name or State ID# of the existing community water system: _____

The well is located on Parcel Number: _____

How many connections is the community well currently approved for? _____

iii. New community well, (3+ connections) certify an existing well or construct a new well.

The well is: Existing Proposed on Lot/Parcel Number: _____

The well will serve Lots: 1 2 3 4

Will the proposed community well serve any lots outside of the proposed short subdivision? Yes No

If Yes, which parcel number(s)? _____

iv. Shared, (2 party) well to serve lot(s) _____ and _____

The well is: Existing Proposed on Lot/Parcel Number: _____

Please Note: Individual wells can be proposed in the AG, FW, and MIN zoning districts. If in the R/ELDP or R-10/5 zoning districts then individual wells can only be proposed if all lots are 5 acres or greater in size and outside the service area of a County water system (YCC Table 19.25-1).

v. Existing individual wells will continue to service Lot(s): 1 2 3 4

vi. Proposed individual wells will serve Lot(s): 1 2 3 4

J. Which of the following methods of sewage disposal do you propose? *(When individual septic systems are proposed the applicant shall verify that a County sewer system is not available for the subdivision.)*

Public sewer for lots: 1 2 3 4

Existing individual, on-site septic systems for lots: 1 2 3 4

Proposed individual, on-site septic systems for lots: 1 2 3 4



NARRATIVE FORM

FINAL
Revised 10/01/15

Yakima County Public Services
128 North Second Street · Fourth Floor Courthouse · Yakima, Washington 98901
(509) 574-2300 · 1-800 572-7354 · FAX (509) 574-2301 · www.co.yakima.wa.us

The Narrative Form is designed to help you, the application review, interested agencies, and adjacent property owners to the proposal understand the scope of your project and how your project meets the legal requirements in the Yakima County Codes. You should refer to the appropriate sections of the ordinance when describing your proposal if applicable. You can obtain a copy of the ordinance in our office or access it on the internet at:

<http://codepublishing.com/wa/yakimacounty/>

Narrative Content: Please tell us the “who”, “what”, “where”, and “why” of your proposal. A list of typical content is provided below. **Please do not limit your project’s description to just these items.** In order for us to conduct a timely review of your project please **be as detailed as possible.** Any missing/confusing information could result in the delay of our review.

Note: Not all content listed below will be pertinent to your proposal. These items are suggestions in order to help you draft your narrative.

Suggested Content:

- Describe the current use of the site including all existing structures with their dimensions, square footage and usage.
- Describe the proposed use in detail (including but not limited to the type of business and/or use, hours and days of operation, number of employees, number of people living on-site, maximum number of customers and/or guests, changes or additions to the driveways or other access points, the type of mitigation or adjustment requested).
- Describe which standards are proposed to be adjusted and justify why the standard needs to be adjusted.
- Describe any new or existing structures to be used as part of this proposal.
- Describe how the proposed use will be pertinent to the proposed/existing structures.
- Describe any parking facilities (number of spaces and surface type), landscaping, signage, and lighting that will be associated with your proposal.
- Describe your access to the property and the route of travel to the site.
- For commercial operations describe the travel ways that will be located onsite.
- Describe the timelines for completion of your proposal.

Please remember that your narrative must explain in detail the specifics of your proposal and any missing information may result in the need for future reviews. Your narrative can be typed and printed on a separate sheet of paper with “See Attached” written below, or you may print out legibly your narrative on the lines provided.

Lot 1 has an existing house, outbuildings and septic. Existing well is on Lot 2. Proposal is to

create a small lot around the existing
house. Lot 2 will remain agricultural use.

Please use additional pages as needed

10. Are there physical features, such as topography, right-of-way, and existing constraints on the property?

Yes No

If Yes, explain: *There is an existing substantial fence separating home from dairy.*

Answer the following questions if you are requesting an adjustment to the sign standards:

11. What is the proposed sign: Height: _____ Size: _____ Shape: _____ Color: _____

12. How many signs are proposed? _____

13. What is the proposed location of the sign? _____

14. What is the proposed landscaping associated with the sign? _____

15. How does the proposed sign relate to the immediate area? _____

16. Is the sign associated with a multiple-use complex? Yes No

If yes, explain how the available sign area will be allocated between tenants or leasable spaces:

Answer the following questions if you are requesting an adjustment to Site Screening or Landscaping standards:

17. Is the adjustment needed due to inadequate sunlight? Yes No

18. What is the distance between the proposed structure and the existing structures on the adjoining property?

19. What is the proposed setback from the front of the new structure? _____

20. Does the area in front of the building have any of the following: Decorative paving/pavers Trees
 Planters Other Amenities (explain) _____

21. Are you proposing to utilize Xeriscape (drought tolerant) landscaping? Yes No

22. Is there existing vegetation within the required landscaping areas? Yes No

If yes, describe size, location and type: _____



NARRATIVE FORM

FINAL
Revised 10/01/15

Yakima County Public Services
128 North Second Street · Fourth Floor Courthouse · Yakima, Washington 98901
(509) 574-2300 · 1-800 572-7354 · FAX (509) 574-2301 · www.co.yakima.wa.us

The Narrative Form is designed to help you, the application review, interested agencies, and adjacent property owners to the proposal understand the scope of your project and how your project meets the legal requirements in the Yakima County Codes. You should refer to the appropriate sections of the ordinance when describing your proposal if applicable. You can obtain a copy of the ordinance in our office or access it on the internet at:

<http://codepublishing.com/wa/yakimacounty/>

Narrative Content: Please tell us the “who”, “what”, “where”, and “why” of your proposal. A list of typical content is provided below. **Please do not limit your project’s description to just these items.** In order for us to conduct a timely review of your project please **be as detailed as possible.** Any missing/confusing information could result in the delay of our review.

Note: Not all content listed below will be pertinent to your proposal. These items are suggestions in order to help you draft your narrative.

Suggested Content:


- Describe the current use of the site including all existing structures with their dimensions, square footage and usage.
- Describe the proposed use in detail (including but not limited to the type of business and/or use, hours and days of operation, number of employees, number of people living on-site, maximum number of customers and/or guests, changes or additions to the driveways or other access points, the type of mitigation or adjustment requested).
- Describe which standards are proposed to be adjusted and justify why the standard needs to be adjusted.
- Describe any new or existing structures to be used as part of this proposal.
- Describe how the proposed use will be pertinent to the proposed/existing structures.
- Describe any parking facilities (number of spaces and surface type), landscaping, signage, and lighting that will be associated with your proposal.
- Describe your access to the property and the route of travel to the site.
- For commercial operations describe the travel ways that will be located onsite.
- Describe the timelines for completion of your proposal.

Please remember that your narrative must explain in detail the specifics of your proposal and any missing information may result in the need for future reviews. Your narrative can be typed and printed on a separate sheet of paper with “See Attached” written below, or you may print out legibly your narrative on the lines provided.

The proposed division line is an existing cattle fence running between two existing buildings.

The easterly bldg. is a dairy barn and
the westerly bldg. is a storage bldg.
This line is a natural division of the
home and dairy.

Please use additional pages as needed

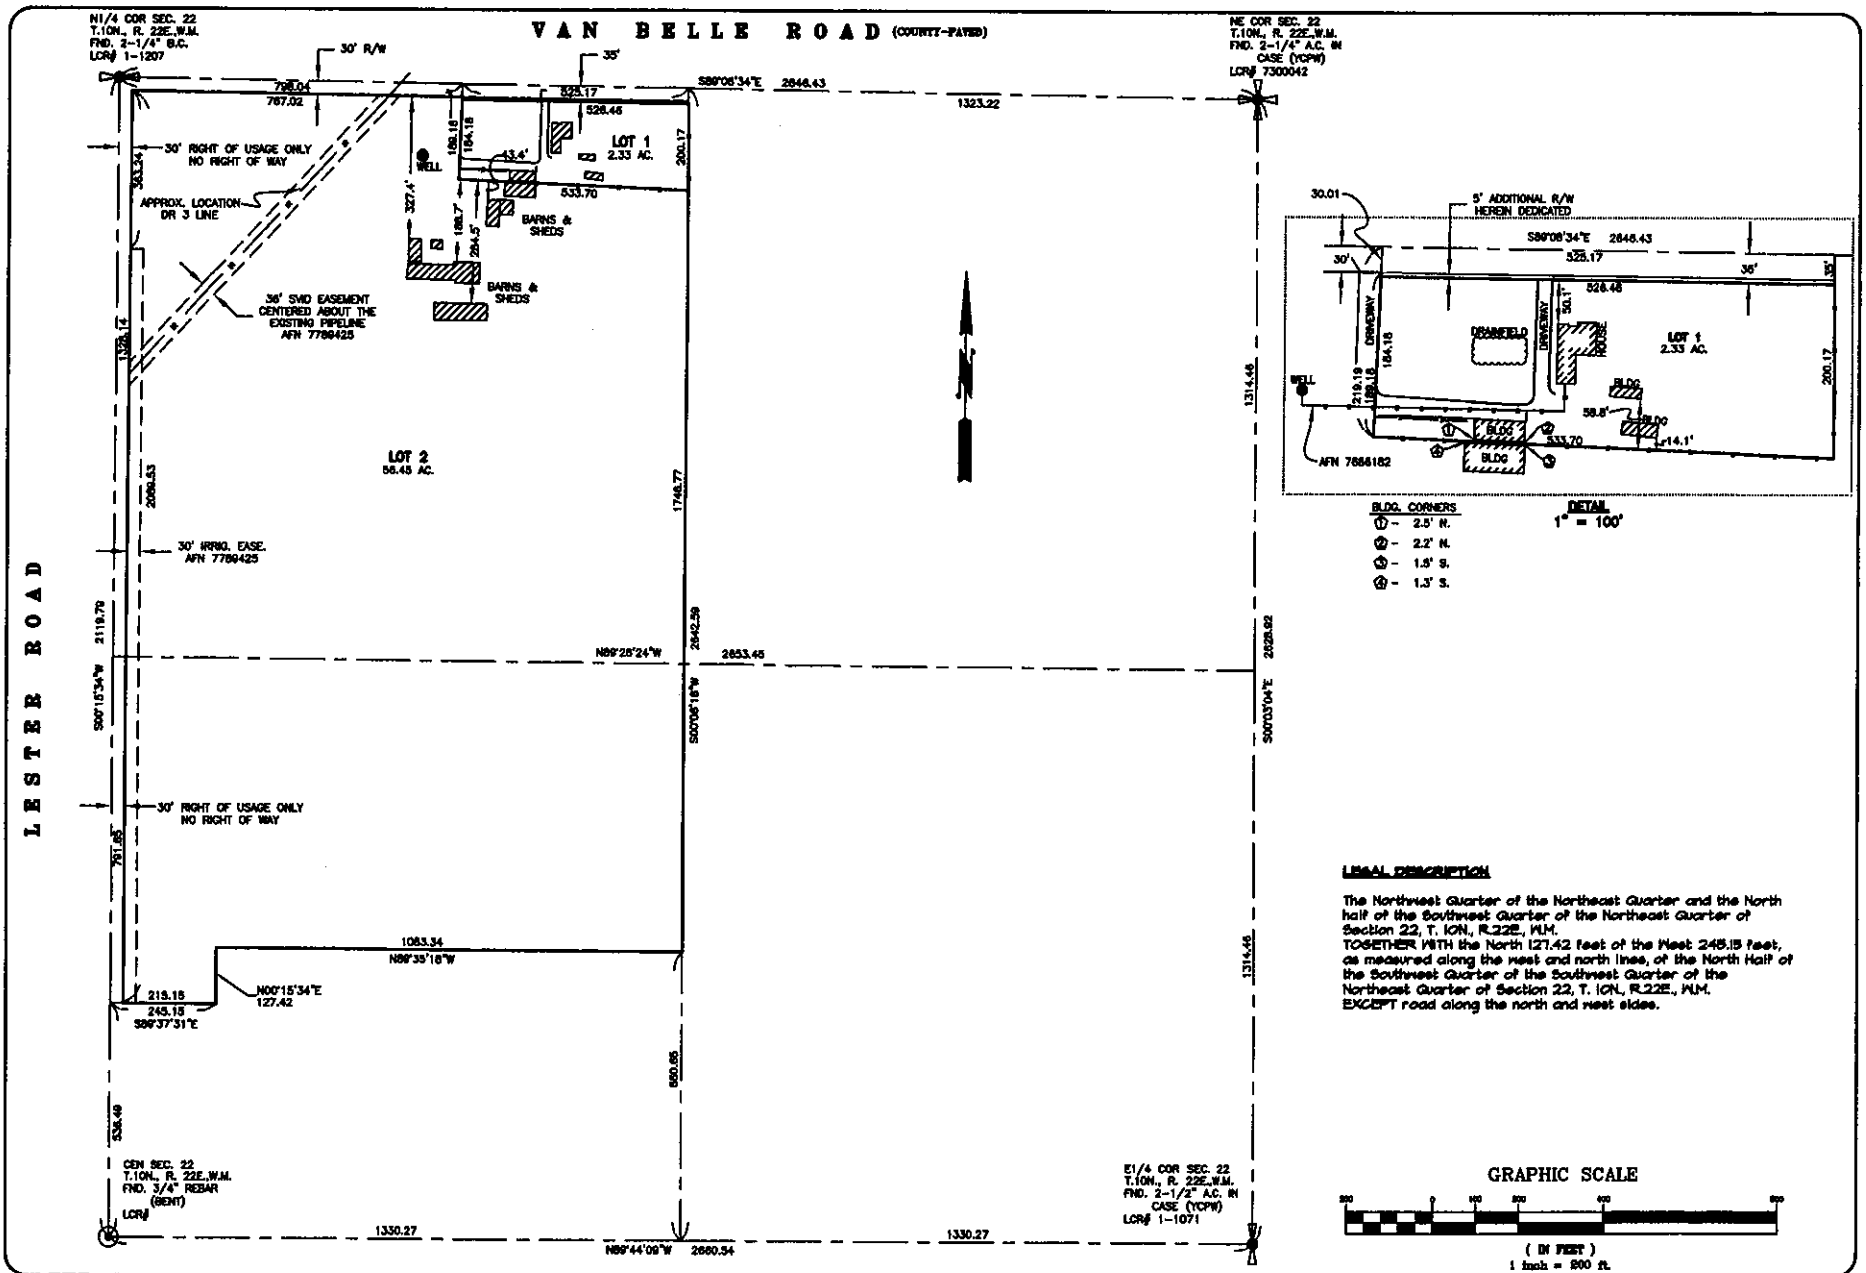

EQUIPMENT AND PROCEDURES USED:
 a: 5 SEC. EDM TOTAL STATION
 b: FIELD TRAVERSE
 c: MONS VISITED DATE OF SURVEY

DATE	REVISIONS

AUDITOR'S CERTIFICATE

FILED FOR RECORD THIS _____ DAY OF _____ 20____
 AT _____ M. UNDER AUDITOR'S FILE NUMBER _____

RECORDS OF YAKIMA COUNTY, WASHINGTON AT THE REQUEST OF _____

COUNTY AUDITOR _____ BY DEPUTY _____

SURVEYOR'S CERTIFICATE

THIS MAP CORRECTLY REPRESENTS A SURVEY MADE BY ME OR UNDER MY DIRECTION IN CONFORMANCE WITH THE REQUIREMENTS OF THE SURVEY RECORDING ACT AT THE REQUEST OF HERMAN TEVELDE IN JULY 2017.


DATE _____

DOUGLAS S. GRAY



• CORNER FOUND AS NOTED
 ○ 1/2" REBAR W/CAP @ 10000 SET
 X IN NAIL WITH WASHER SET

GSE
 Gray Surveying & Engineering, Inc.
 P.O. Box 810 • 2706 River Road
 Yelm, WA 98592 • (509) 873-6434

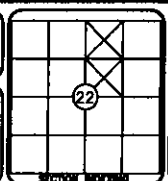

HERMAN TEVELDE
 1864 BROWN ST., SUITE 100, YAKIMA, WA 98944

LOCATION: W1/2 NE1/4 SEC. 22, T. 10N., R. 22E., W.M.

DRAWING TITLE: **SHORT PLAT APPLICATION**

DRAWN BY: MM SCALE: 1" = 200'

CHECKED BY: D.S.G. DATE: 6/30/2017

PROJECT NO. 17116 SHEET 1 OF 1

PARCEL NO. 221022- 12001



SHORT PLAT SITE PLAN SUBMITTAL CHECKLIST

FINAL
Revised 10/01/15

Land Use Actions

Yakima County Public Services
128 North Second Street · Fourth Floor Courthouse · Yakima, Washington 98901
(509) 574-2300 · 1-800 572-7354 · FAX (509) 574-2301 · www.co.yakima.wa.us

This informational brochure will assist in the preparation of your site plan for project submittal. The minimum site plan information on this page is required. Check the box beside those items that you have included on your site plan. A sample site plan is also included for your assistance. If you need information or assistance please contact the Public Services at (509) 574-2300.

Required Site Plan Information:	
1	<input checked="" type="checkbox"/> Paper size shall be 8.5 x 11 or 11 x 17. If multiple pages, provide an index sheet showing the entire site. Grid paper or picture backgrounds are not acceptable, the map must be reproducible.
2	<input checked="" type="checkbox"/> Blue or Black Ink, in order that they may be photocopied.
3	<input checked="" type="checkbox"/> North Arrow (north should be pointing to the top of the page)
4	<input checked="" type="checkbox"/> Legend to include:
	<input checked="" type="checkbox"/> <i>Owner/Applicant Name</i>
	<input checked="" type="checkbox"/> <i>Date the Site Plan was drawn.</i>
	<input checked="" type="checkbox"/> <i>Name, address and telephone number of the person preparing the site plan</i>
	<input checked="" type="checkbox"/> <i>Tax Parcel Number with Range, Township and Section</i>
	<input checked="" type="checkbox"/> <i>Standard engineering scale of the drawing (at least: 1" = 200 ft.)</i>
5	<input checked="" type="checkbox"/> Property line dimensions of all existing and proposed lot(s) involved in the project with approximate acreages and lot numbers (Lot 1, Lot 2, Lot 3 etc.).
6	<input checked="" type="checkbox"/> The location, width and purpose of all easements (utility, access and/or irrigation), railroad right-of-way, canals and other man-made features on and adjacent to the site.
7	<input checked="" type="checkbox"/> Location of new and/or expanded public and private infrastructure including but not limited to public water, sewer main, fire protection systems and other underground facilities. <i>For projects with more than four lots, the location, name, right-of-way width, approximate radii or curves and approximate grades of all proposed streets, alleys or roads within or on the boundary of the project.</i>
8	<input checked="" type="checkbox"/> Streets, alleys and access easements, with the name, dimensions, type (public or private) and road surface (paved, gravel or dirt); location of existing and proposed sidewalks, curbs, gutters, culverts, buried conduits and subsurface drains, landscaping, site screening and stormwater drainage facilities.
9	<input checked="" type="checkbox"/> Location, dimension and design of all points of ingress (to) and egress (from) for each proposed lot.
10	<input checked="" type="checkbox"/> Location of existing and proposed pedestrian and vehicular circulation patterns, trails and bicycle paths.
11	<input checked="" type="checkbox"/> Location, shape, size, and types of all existing and proposed structures, minimum building setbacks from the existing and proposed property lines, roads, other structures, and the lot coverage for each lot.
12	<input checked="" type="checkbox"/> Location and dimensions of all proposed uses, open space and public areas.
13	<input checked="" type="checkbox"/> Location of structures on the adjoining lots, when needed to address compatibility issues.
14	<input checked="" type="checkbox"/> All natural physical features such as rock outcroppings, wooded areas, adjacent orchards, vineyards, hop fields or commercial forest tracks of ten acres or more, streams, creeks, hills, depressions, steep slopes, lakes, shorelines, floodplains*, floodways, the 100-year base flood elevations etc. on-site or adjacent to the site. (*Boundaries of the 10 and 25-year floodplain using the flood risk maps as provided by Yakima County as part of a mandatory pre-application meeting.)
15	<input checked="" type="checkbox"/> Location, width, name and direction of flow of all watercourses.
16	<input checked="" type="checkbox"/> Location of well or water systems within 100 feet of the subject property or within a 100 foot well control zone and the distance from any structures within the well control zone.
17	<input checked="" type="checkbox"/> Location of proposed or existing drain field area, extension area, and tank area as well as replacement areas and distances to structures and property lines
18	<input checked="" type="checkbox"/> Within a UGA, Master Plan Resort or Rural Settlement show the existing topographic contours at intervals of not more than 5' when the ground slopes exceed 10%. Extend 100' beyond the boundaries of the site.